


第7表\_供給計画図\_高松支店

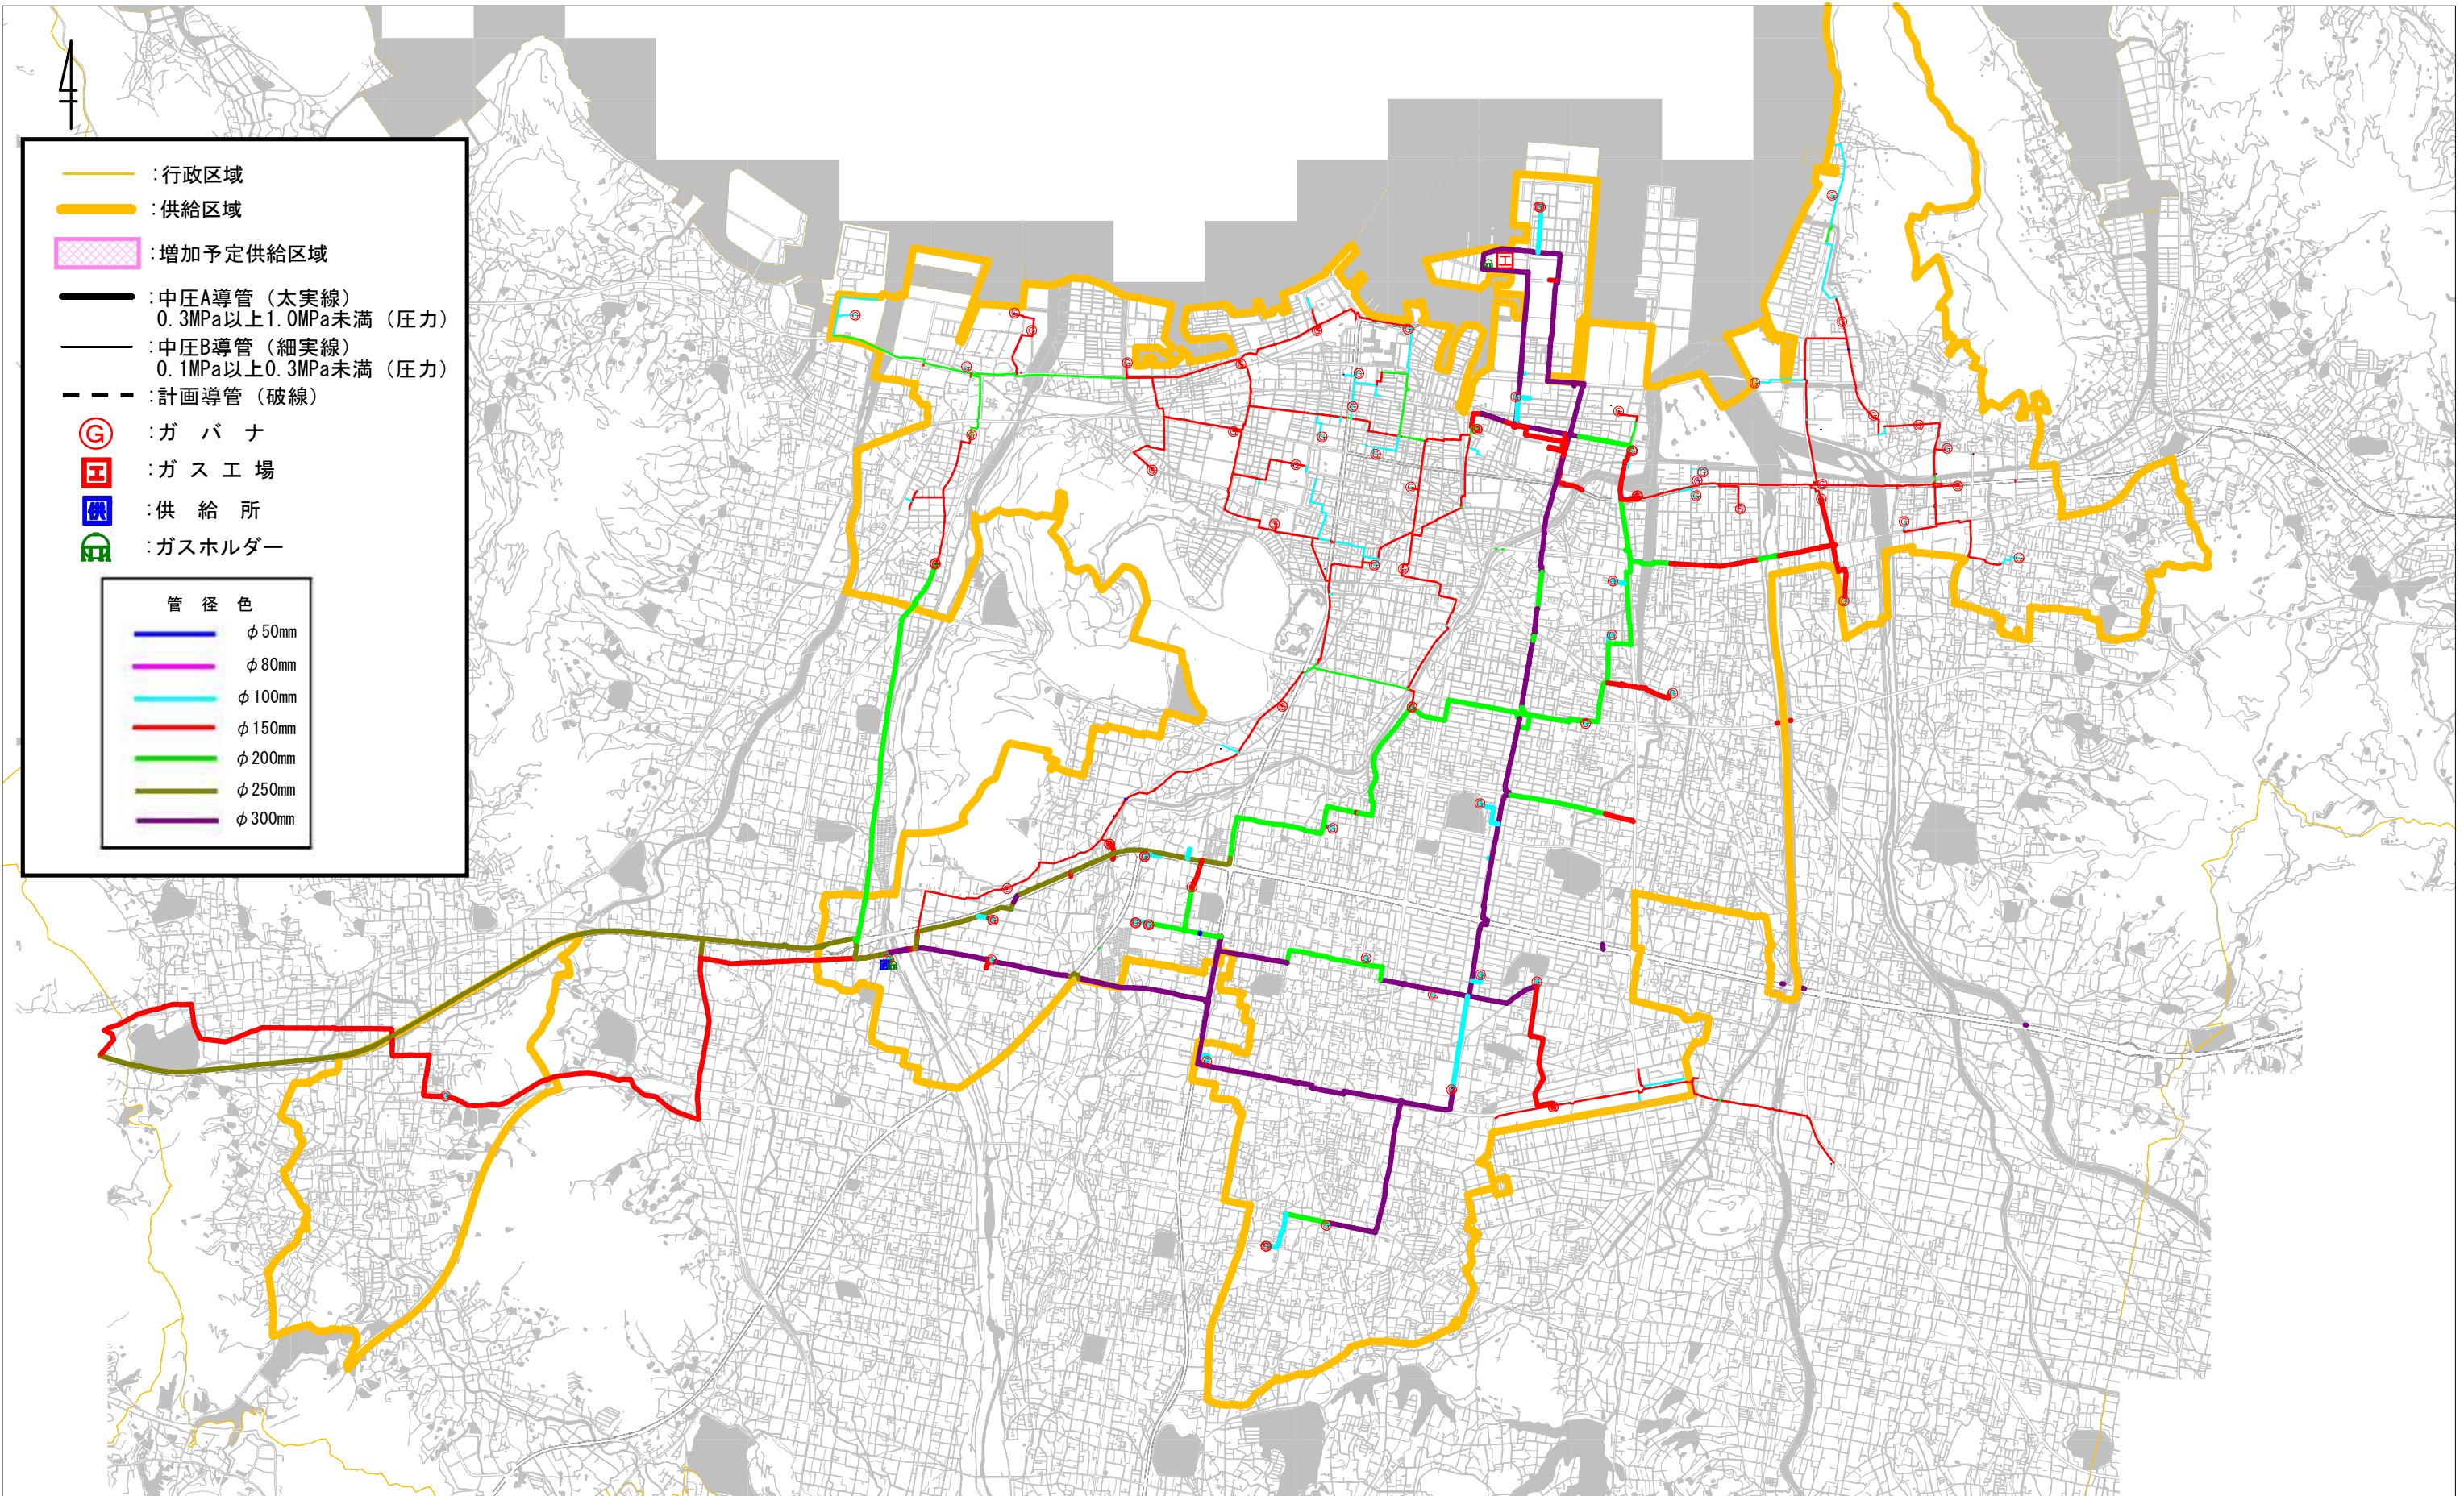

1/50000

0 5000 m