


第7表 供給計画図 宇和島支店

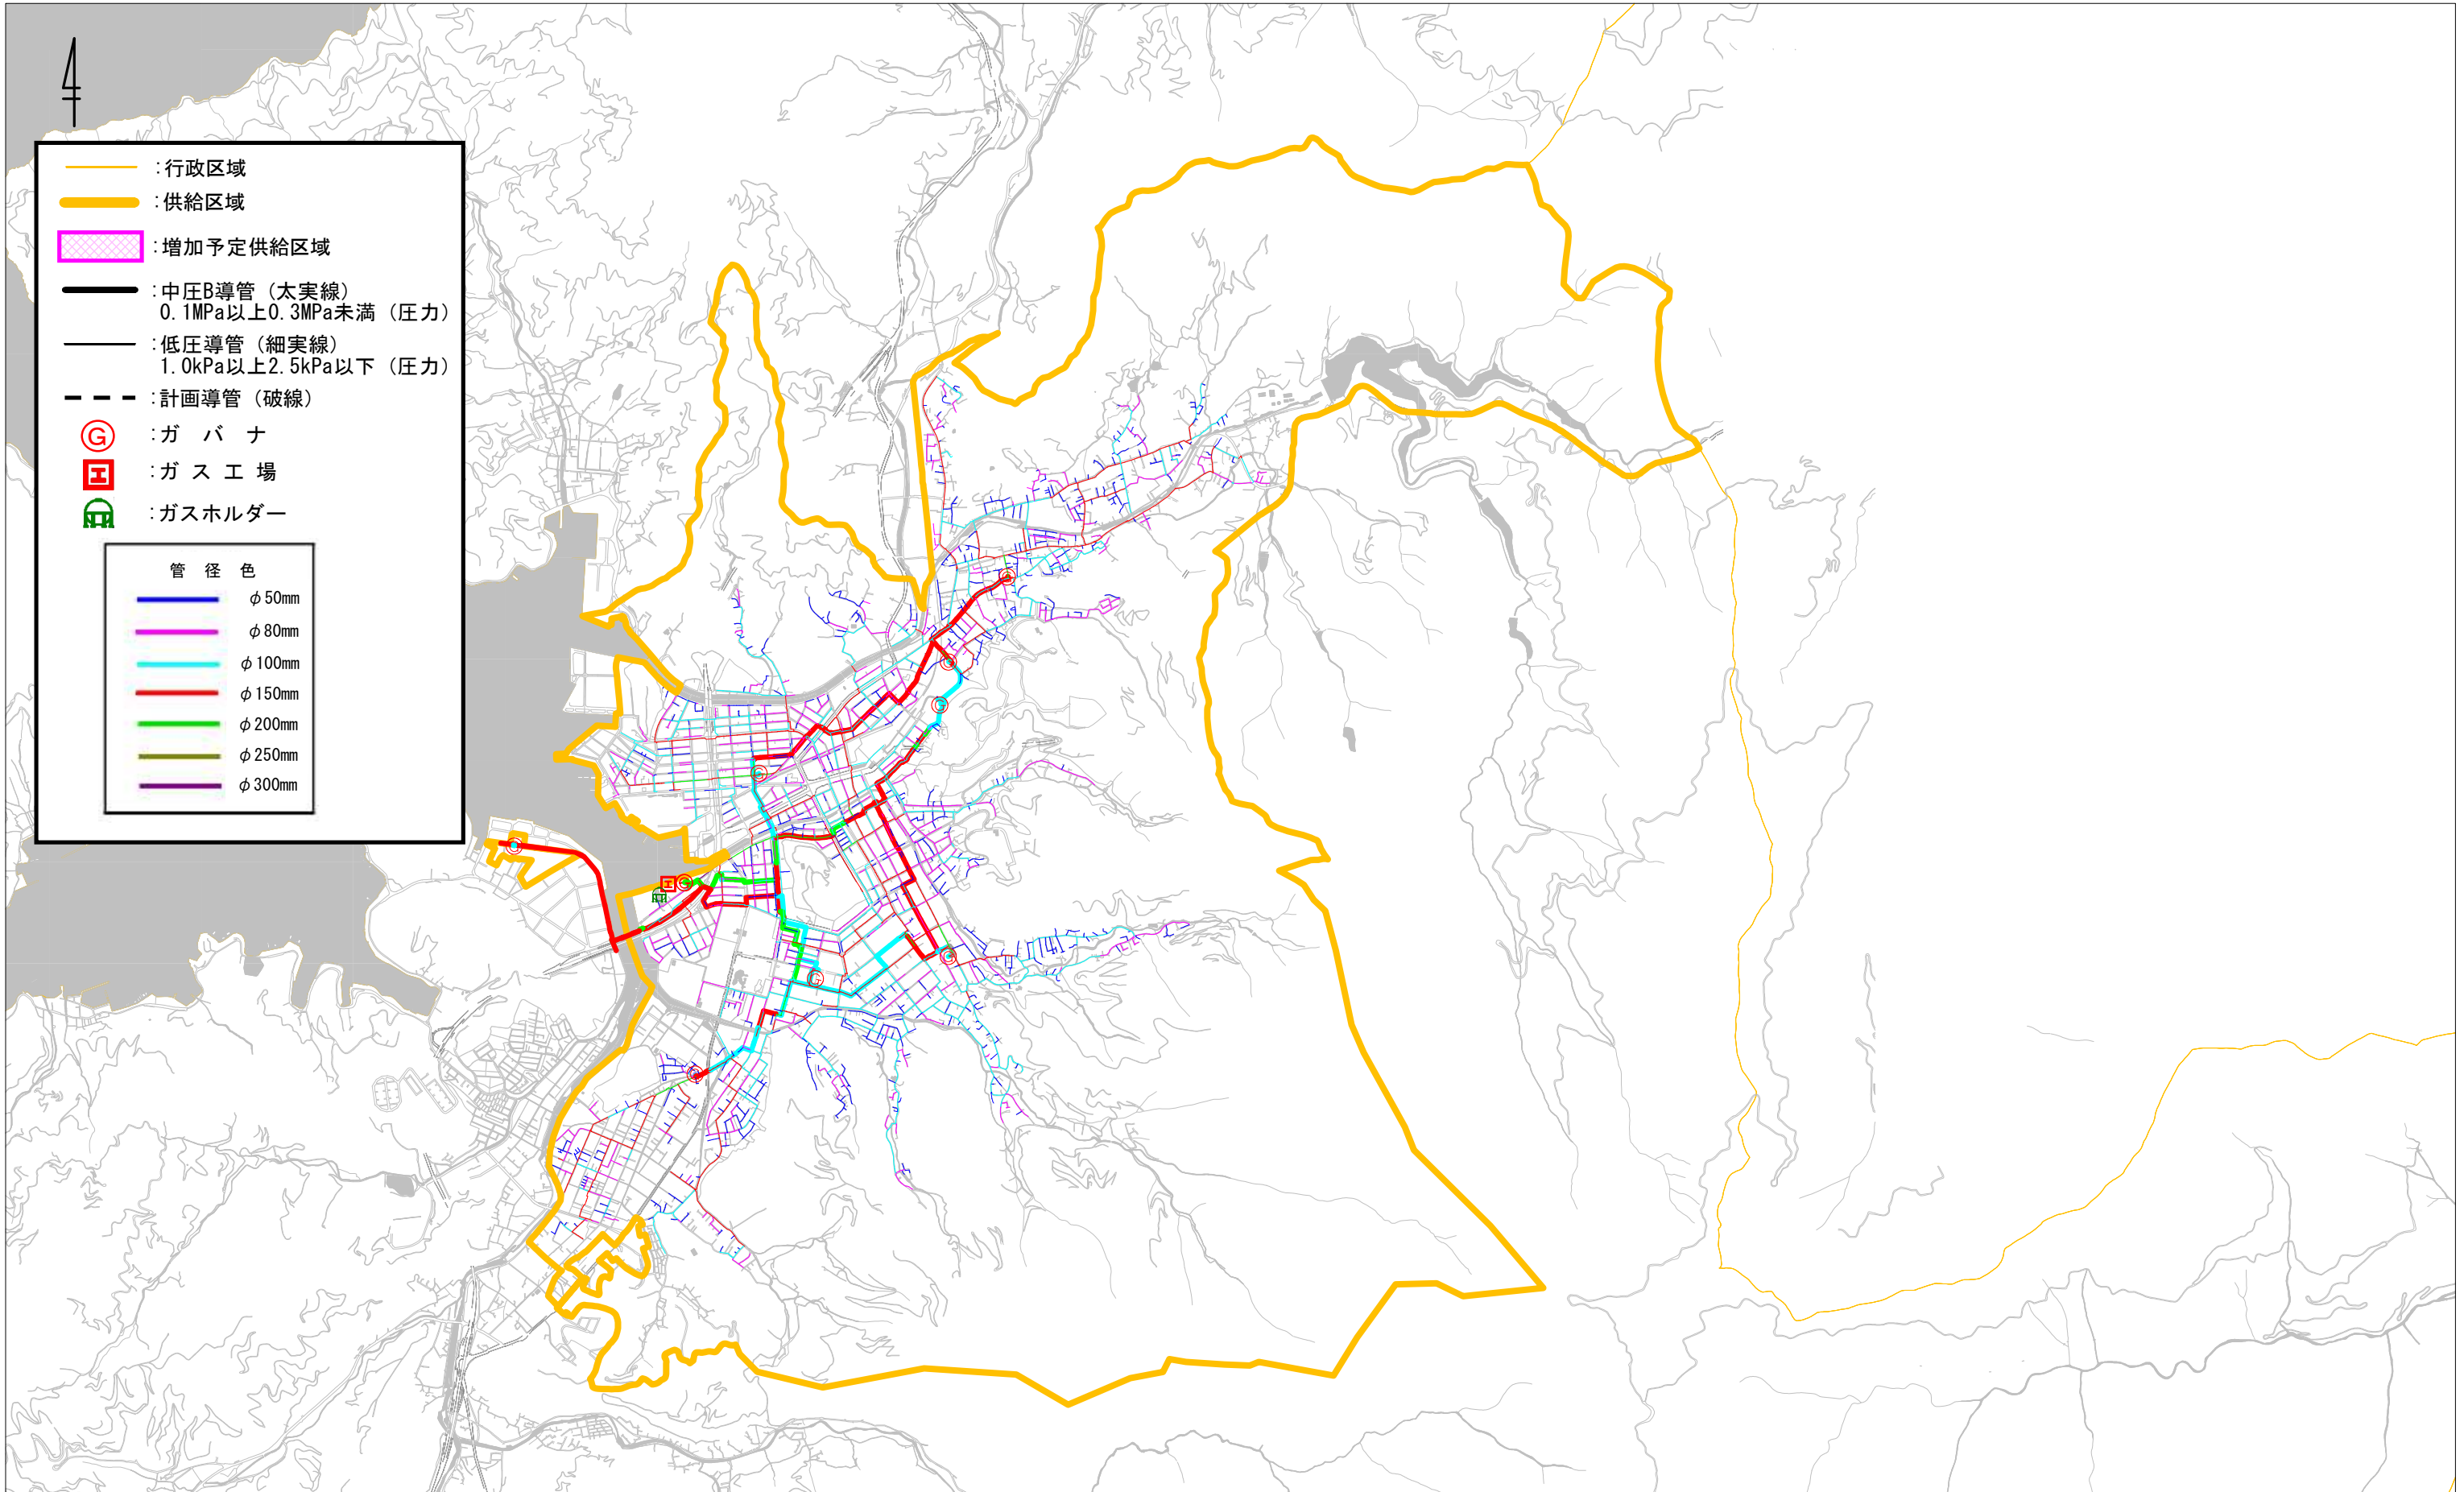

1/30000

